


For outdoor installations run condensate drain from duct furnace into building (See Figure 2)

Figure 2 - Condensate Drain Piping

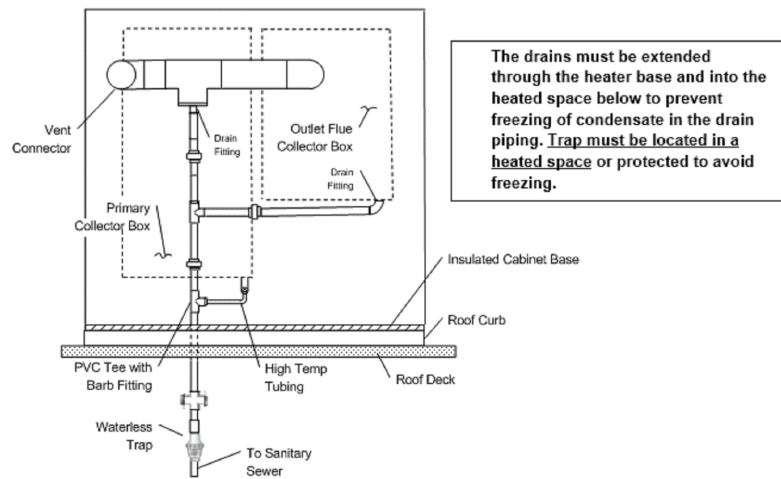

**PROPRIETARY AND CONFIDENTIAL**  
 THE INFORMATION CONTAINED IN THIS DRAWING IS THE SOLE PROPERTY OF HEATCO INC. ANY REPRODUCTION IN PART OR AS A WHOLE WITHOUT THE WRITTEN PERMISSION OF HEATCO IS PROHIBITED.

		UNLESS OTHERWISE SPECIFIED:		NAME	DATE	<b>HEATCO</b> 50 Heatco Ct. Cartersville Ga 30120 1-800-554-1007
		DIMENSIONS ARE IN INCHES TOLERANCES: FRACTIONAL ± ANGULAR: MACH ± BEND ± TWO PLACE DECIMAL ± THREE PLACE DECIMAL ±		DRAWN	MReese 9-6-16	
		INTERPRET GEOMETRIC TOLERANCING PER:		CHECKED		TITLE:
		MATERIAL		ENG APPR.		EF1250-B-V4-SF
NEXT ASSY		USED ON		MFG APPR.		SIZE DWG. NO. REV
APPLICATION		DO NOT SCALE DRAWING		Q.A.		<b>B</b>
				COMMENTS:		SCALE: 1:32 WEIGHT: SHEET 1 OF 1