


**For outdoor installations run condensate drain from duct furnace into building (See Figure 2)**  
**Figure 2 - Condensate Drain Piping**

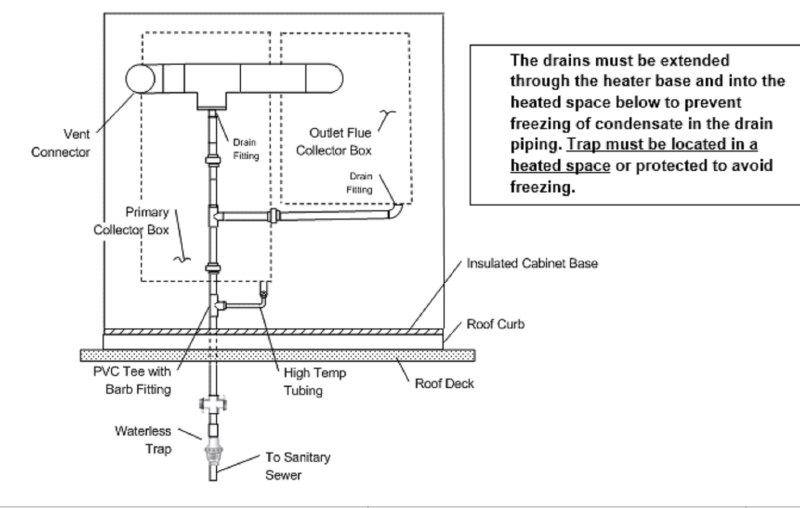

**PROPRIETARY AND CONFIDENTIAL**  
 THE INFORMATION CONTAINED IN THIS DRAWING IS THE SOLE PROPERTY OF HEATCO INC. ANY REPRODUCTION IN PART OR AS A WHOLE WITHOUT THE WRITTEN PERMISSION OF HEATCO IS PROHIBITED.

		UNLESS OTHERWISE SPECIFIED:		NAME	DATE	<b>HEATCO</b>		50 Heatco Ct. Cartersville Ga 30120 1-800-554-1007	
		DIMENSIONS ARE IN INCHES TOLERANCES: FRACTIONAL ± ANGULAR: MACH ±    BEND ± TWO PLACE DECIMAL ± THREE PLACE DECIMAL ±		DRAWN	MReese	9-6-16	TITLE:		
		INTERPRET GEOMETRIC TOLERANCING PER:		CHECKED			EF550-A-V2-SF		
		MATERIAL		ENG APPR.			SIZE DWG. NO. REV		
NEXT ASSY		USED ON		MFG APPR.			SCALE: 1:28 WEIGHT: SHEET 1 OF 1		
APPLICATION		DO NOT SCALE DRAWING		Q.A.					
				COMMENTS:					